


MIERKA = 1 : 500

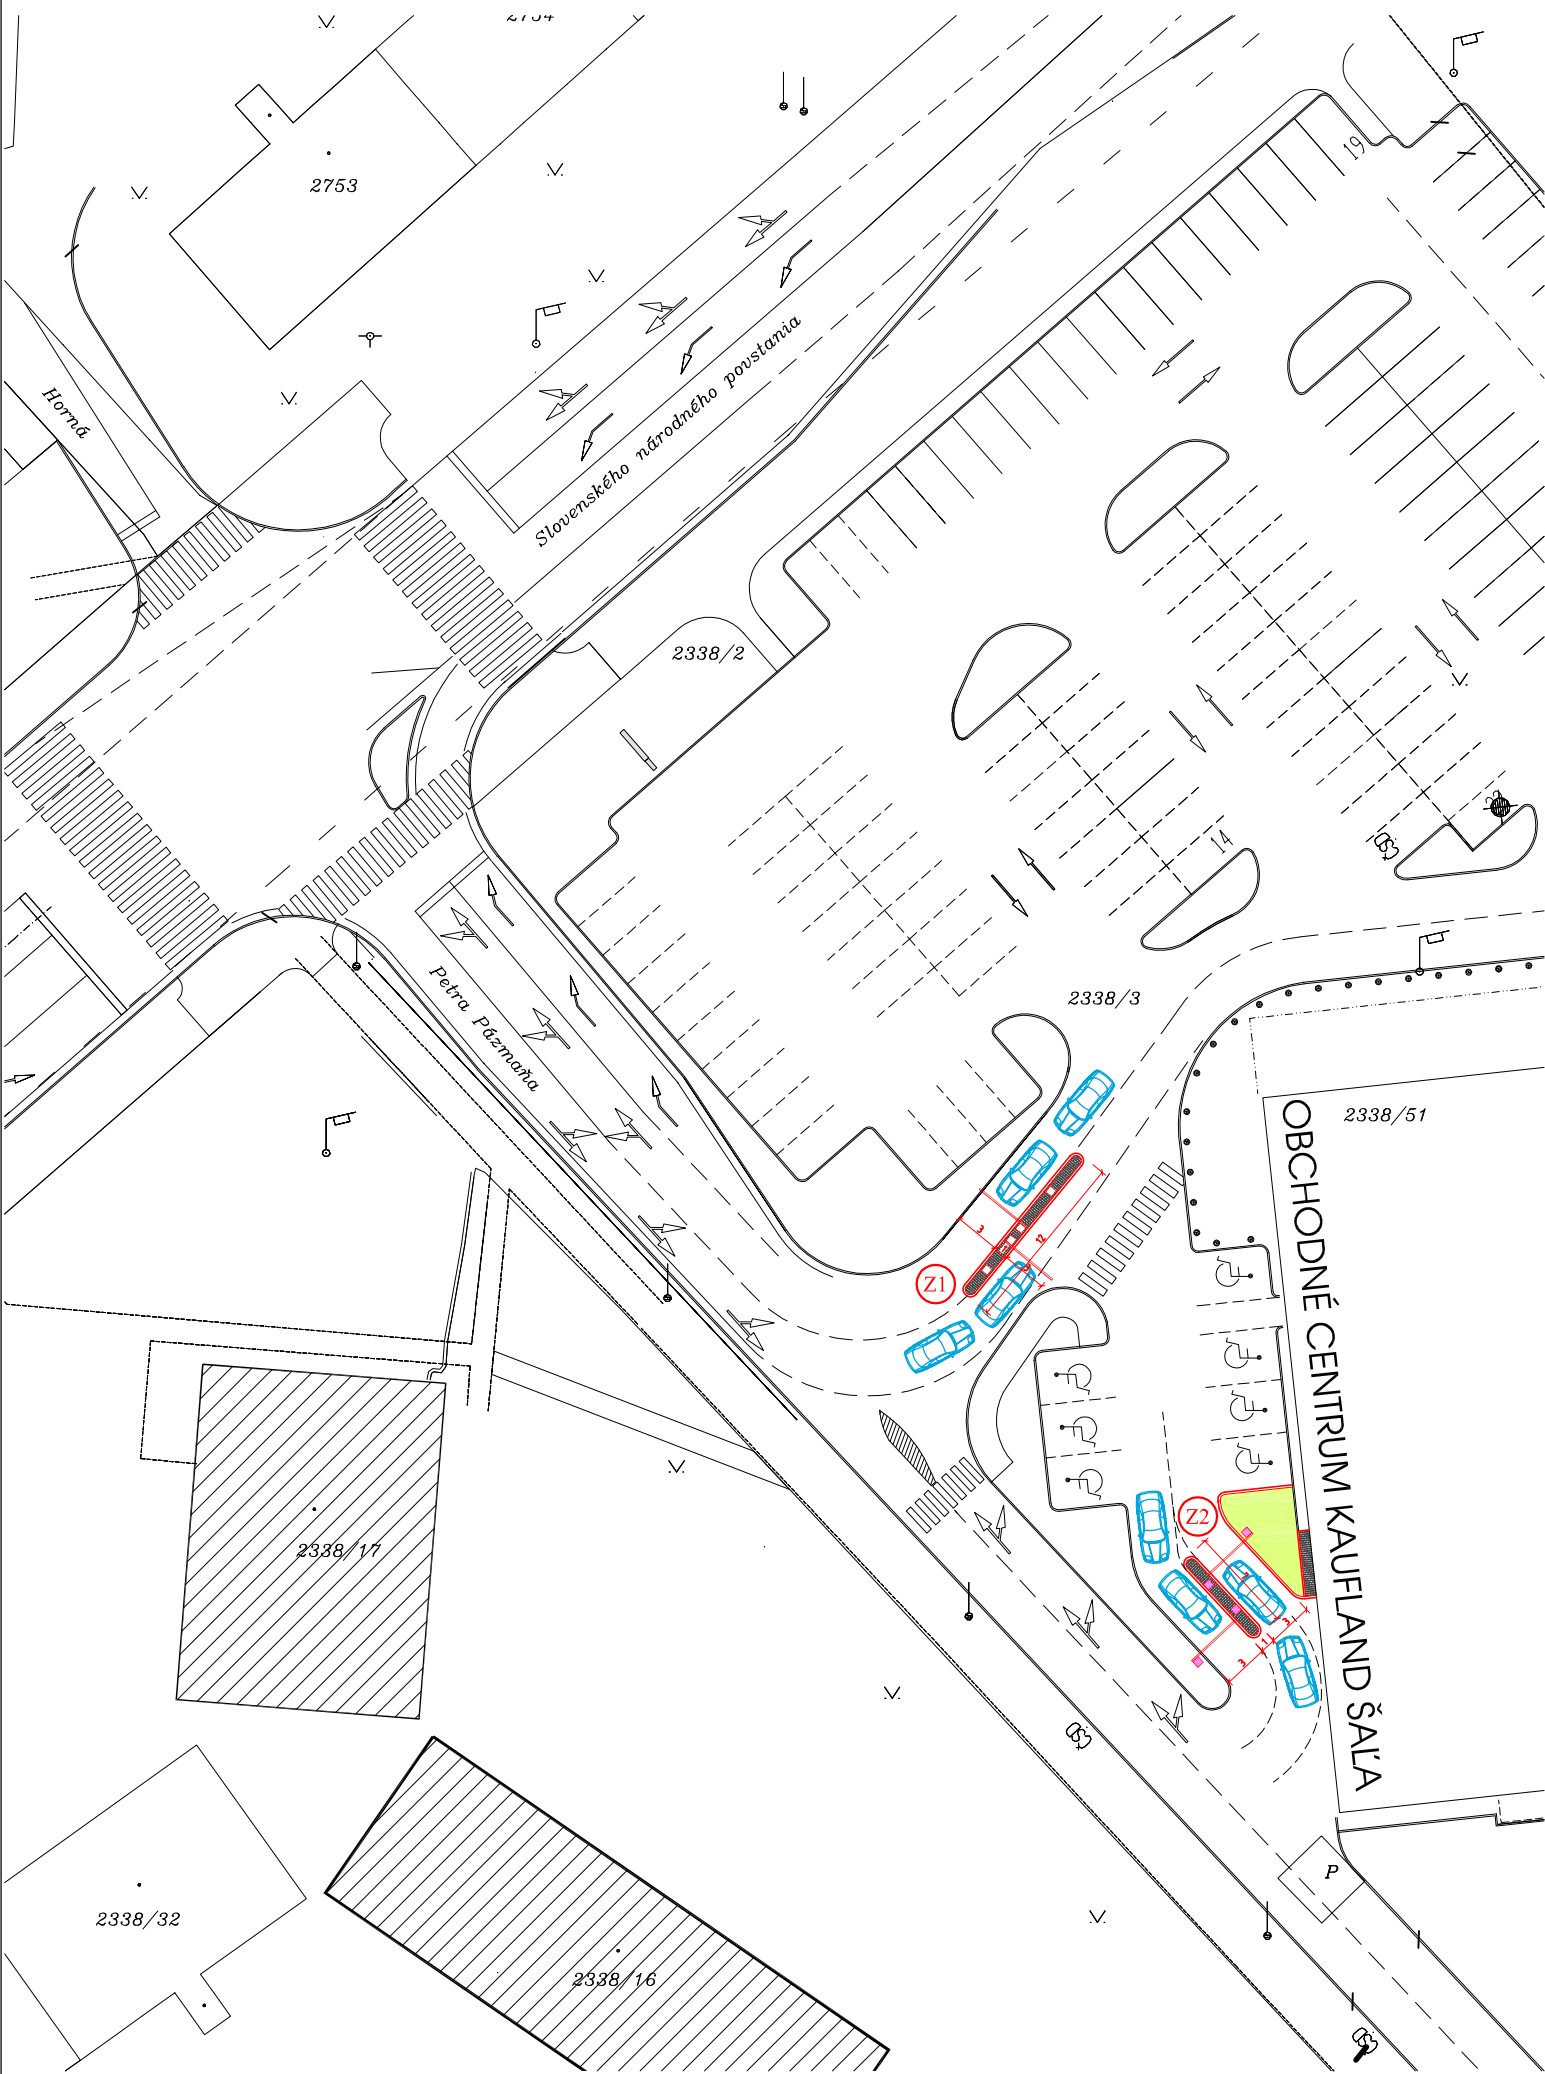

MIERKA = 1 : 200

